


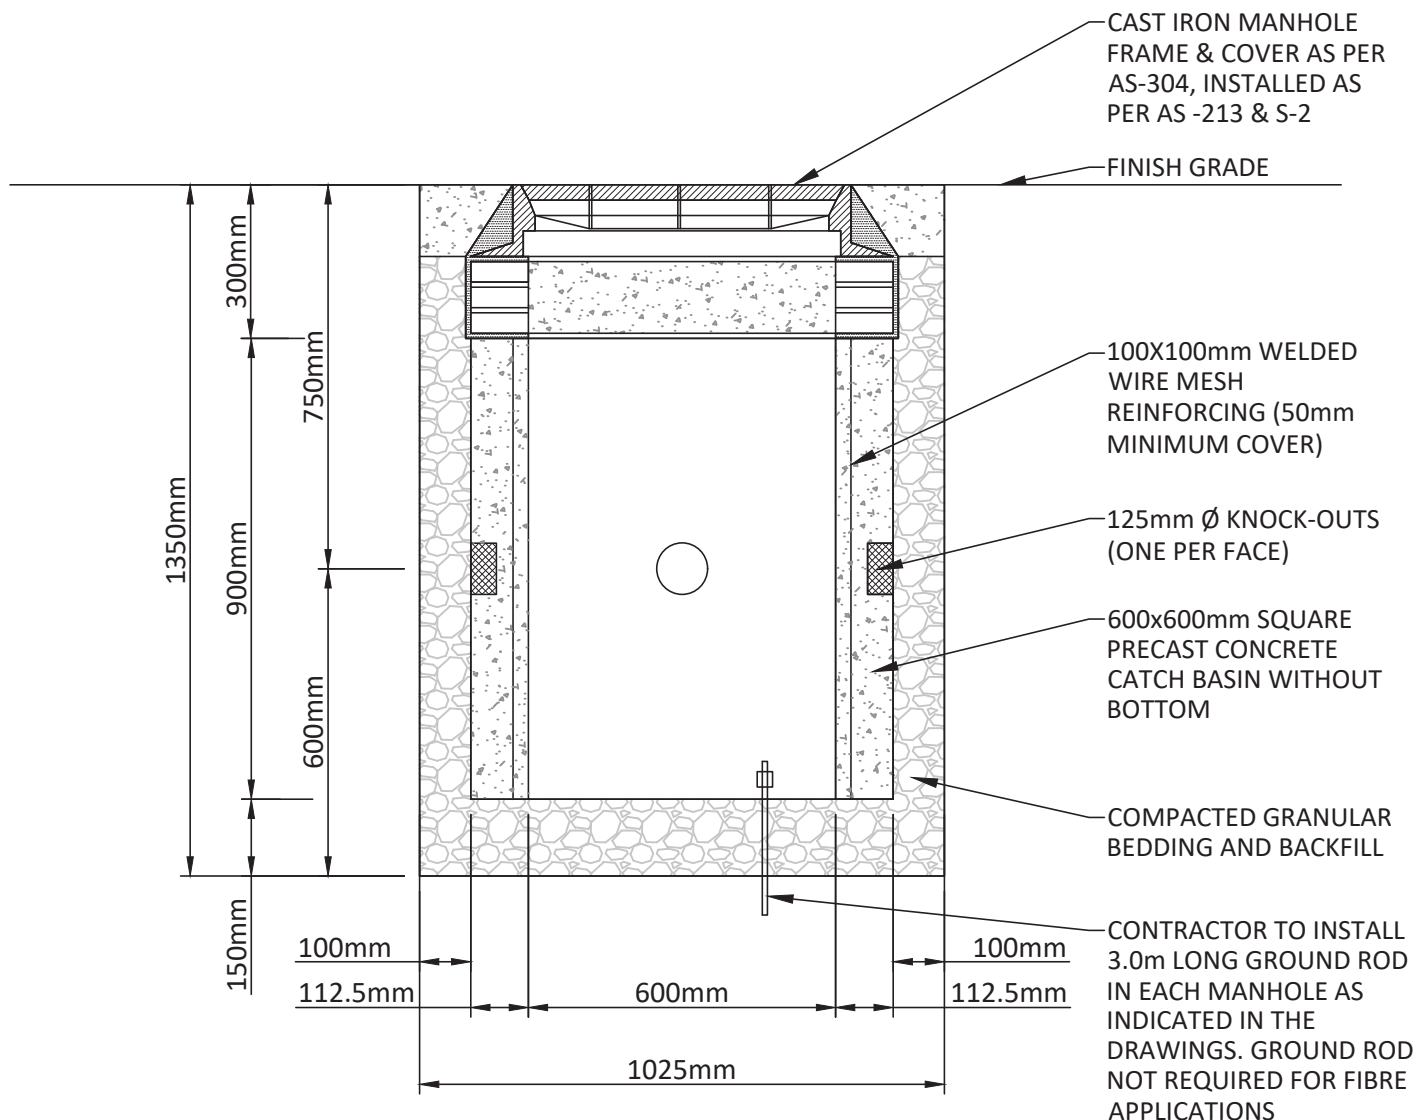

600mm SQUARE TRAFFIC MANHOLE

NOTES:

1. ALL DIMENSIONS ARE IN MILLIMETERS UNLESS SHOWN OTHERWISE.
2. TO BE READ IN CONJUNCTION WITH AS-213, AS-304, STANDARD SPECIFICATION S-2.

 CITY OF WINDSOR OPERATIONS DEPARTMENT	
600mm SQUARE TRAFFIC MANHOLE	
DR'N BY: EH, AZ	DATE: JAN, 2023
REV. DATE: MAY, 2024	CH'KD BY (TRAF): PP
CH'KD BY (GEO): PJU	PASSED BY: ID
Mark Winterton Digitally signed by Mark Winterton Date: 2024.05.22 14:46:16 -04'00' CITY ENGINEER	
TS-10	

NOT TO SCALE